


NOTES

Legend:

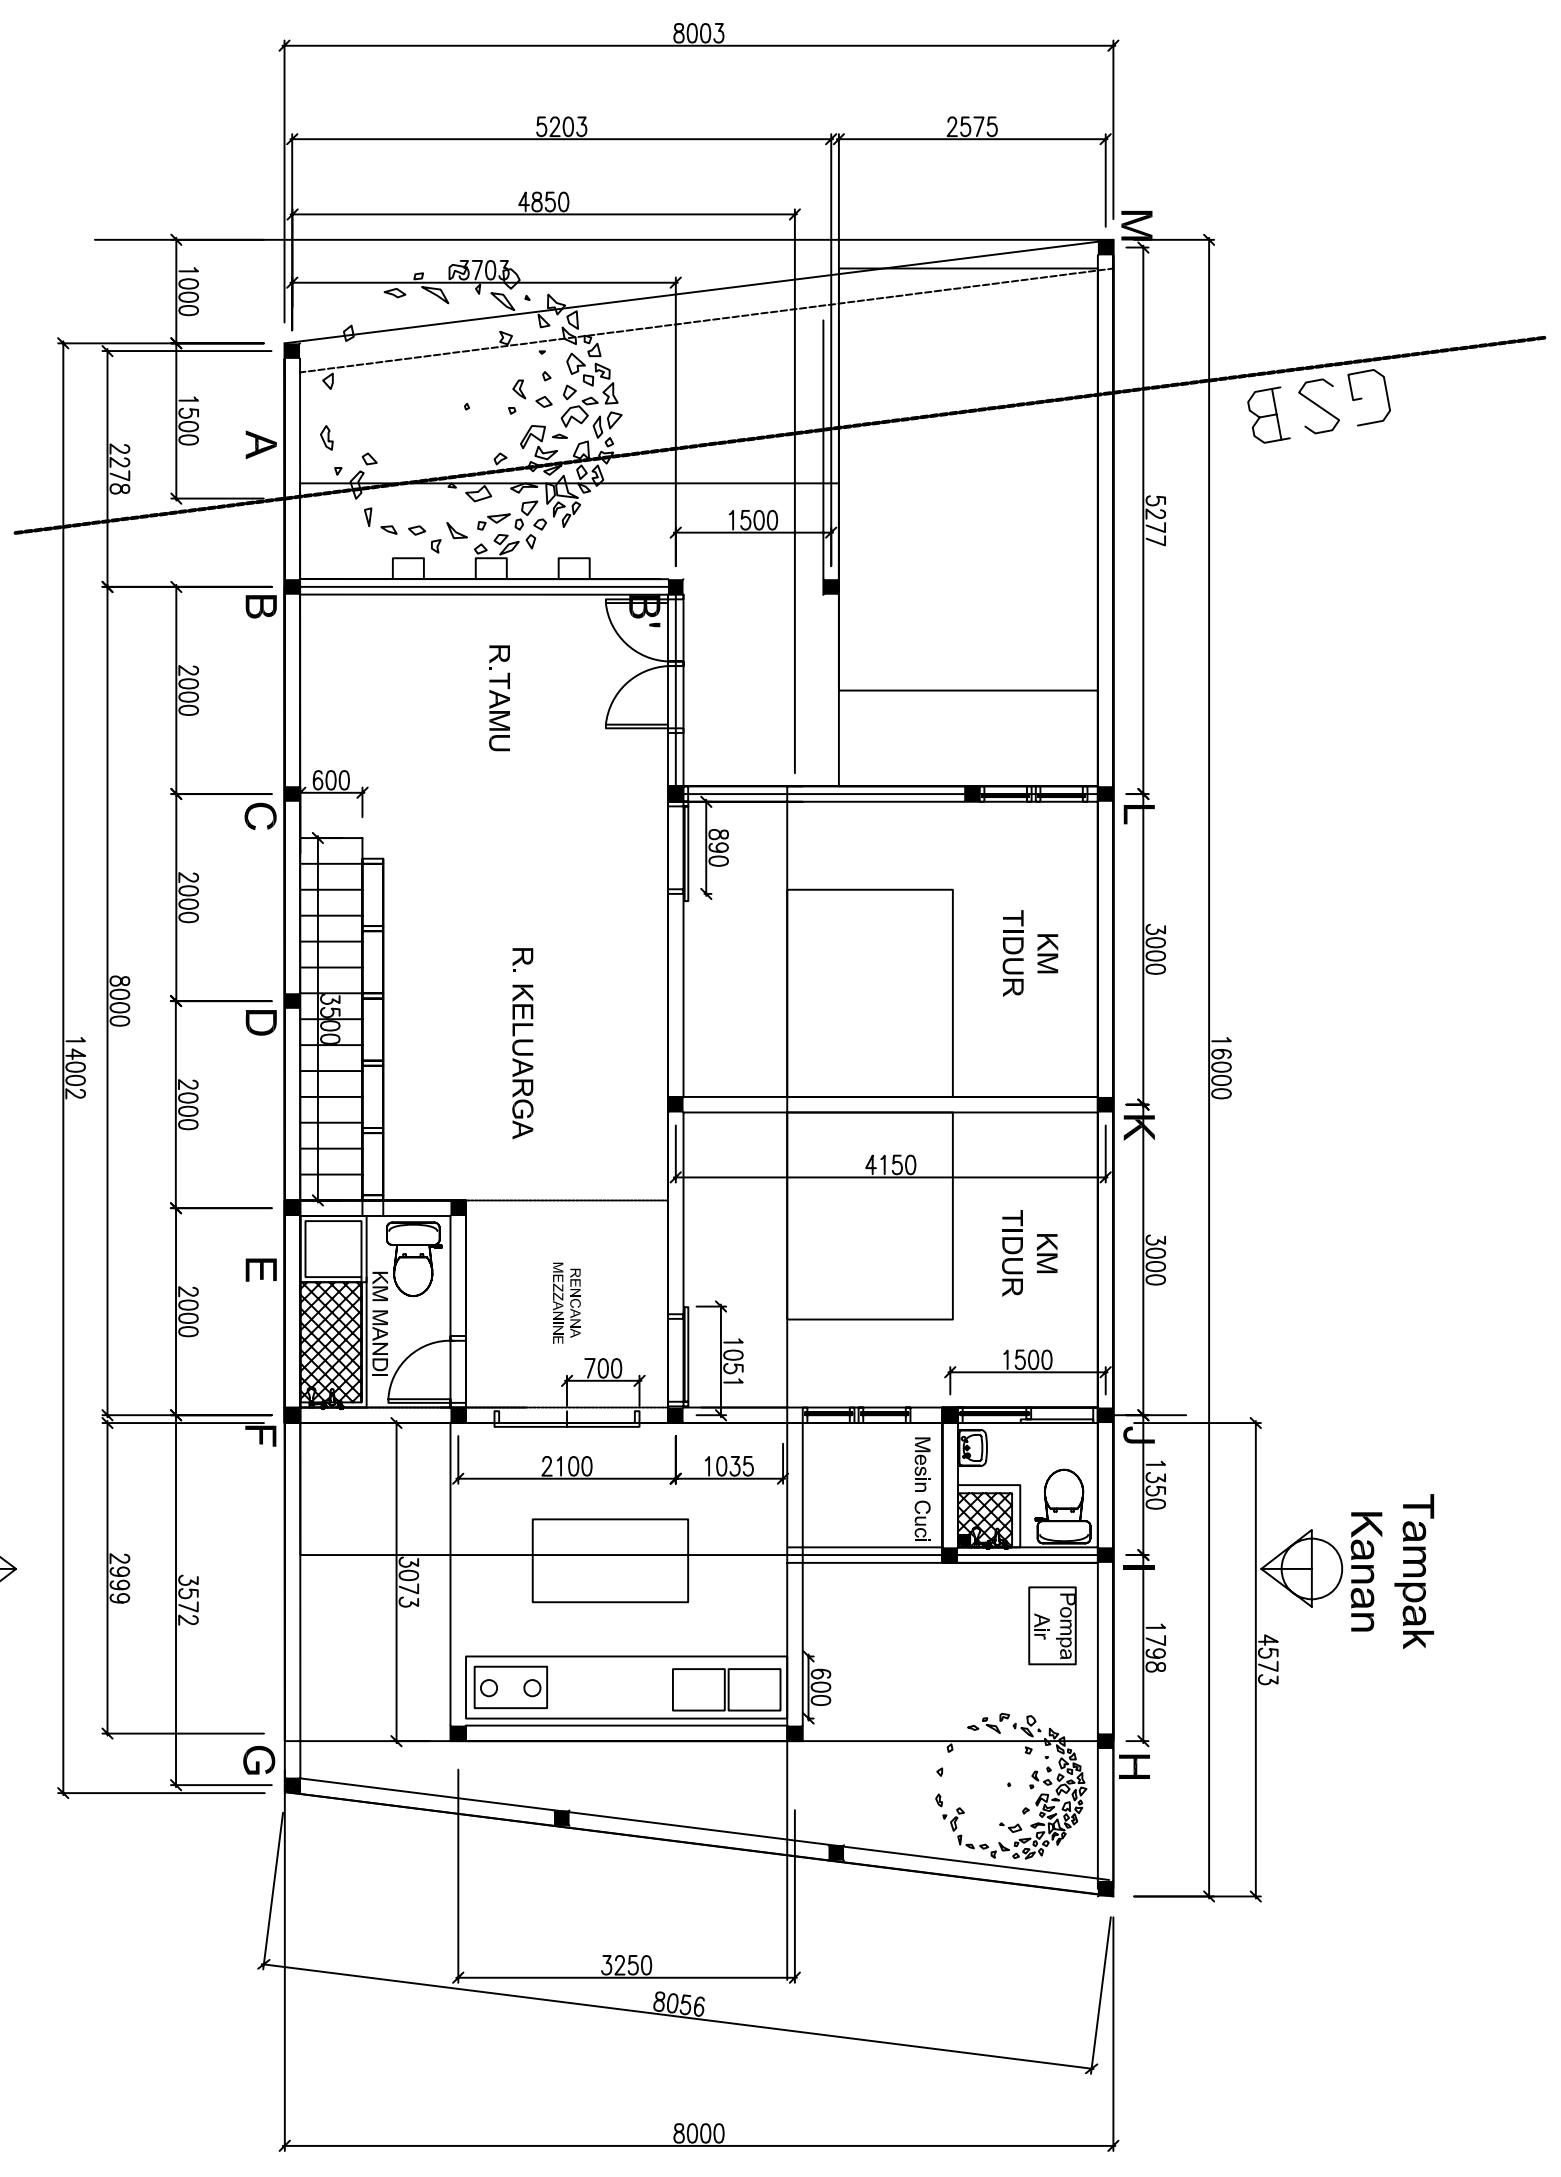

Tampak Kiri

Tampak Kanan

<p>PROJECT TITLE: KAWLING GROGOL TANAH BARU - DEPOK</p>																									
<p>DRAWN BY: DHS May 8 2011</p>	<p>DESIGNED BY:</p>																								
<p>CHECKED BY:</p>	<p>CHECKED BY:</p>																								
<p>APPROVED BY:</p>	<p>APPROVED BY:</p>																								
<p>DRAWING TITLE: DENAH TERBANGUN 57,24 m²</p>	<p>SCALE: Scaled To Fit</p>																								
<table border="1"> <thead> <tr> <th>NO.</th> <th>DATE</th> <th>REVISION</th> <th>SK</th> </tr> </thead> <tbody> <tr> <td>1</td> <td></td> <td></td> <td></td> </tr> <tr> <td></td> <td></td> <td></td> <td></td> </tr> <tr> <td></td> <td></td> <td></td> <td></td> </tr> <tr> <td></td> <td></td> <td></td> <td></td> </tr> <tr> <td></td> <td></td> <td></td> <td></td> </tr> </tbody> </table>	NO.	DATE	REVISION	SK	1																				<p>L001</p>
NO.	DATE	REVISION	SK																						
1																									