




Tampak Kanan

Tampak Kiri

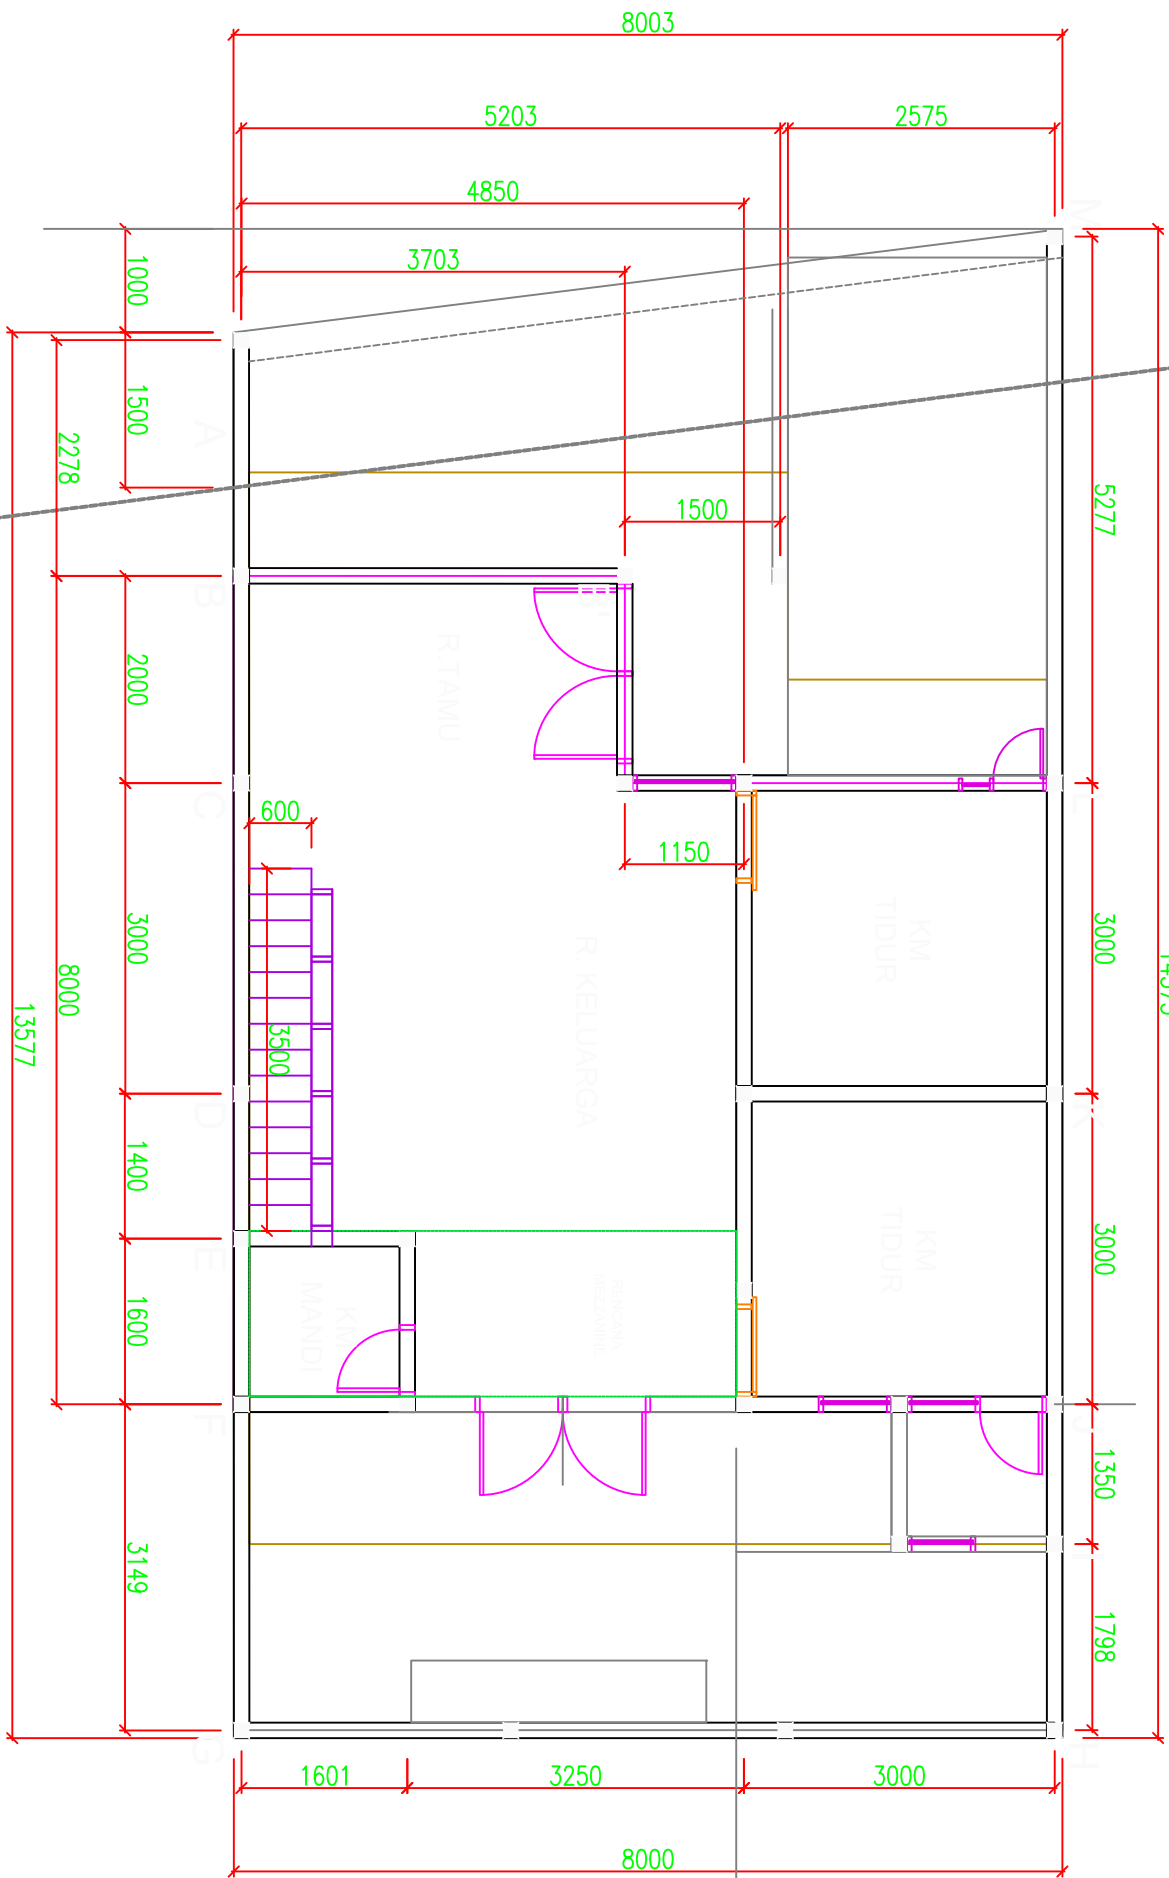

PROJECT TITLE :

**KAVLING GROGOL**

TANAH BARU - DEPOK

DESIGNED BY	DHS	May 8 2011
CHECKED BY		
APPROVED BY		

DRAWING TITLE	SCALE
<b>DENAH RENCANA</b> 57,24 m2	Scaled To Fit

NO.	DATE	REVISION	SK
1			

GROGOL

L001

0